


X : 0.00
Y : 0.00
Z : 2 130.00

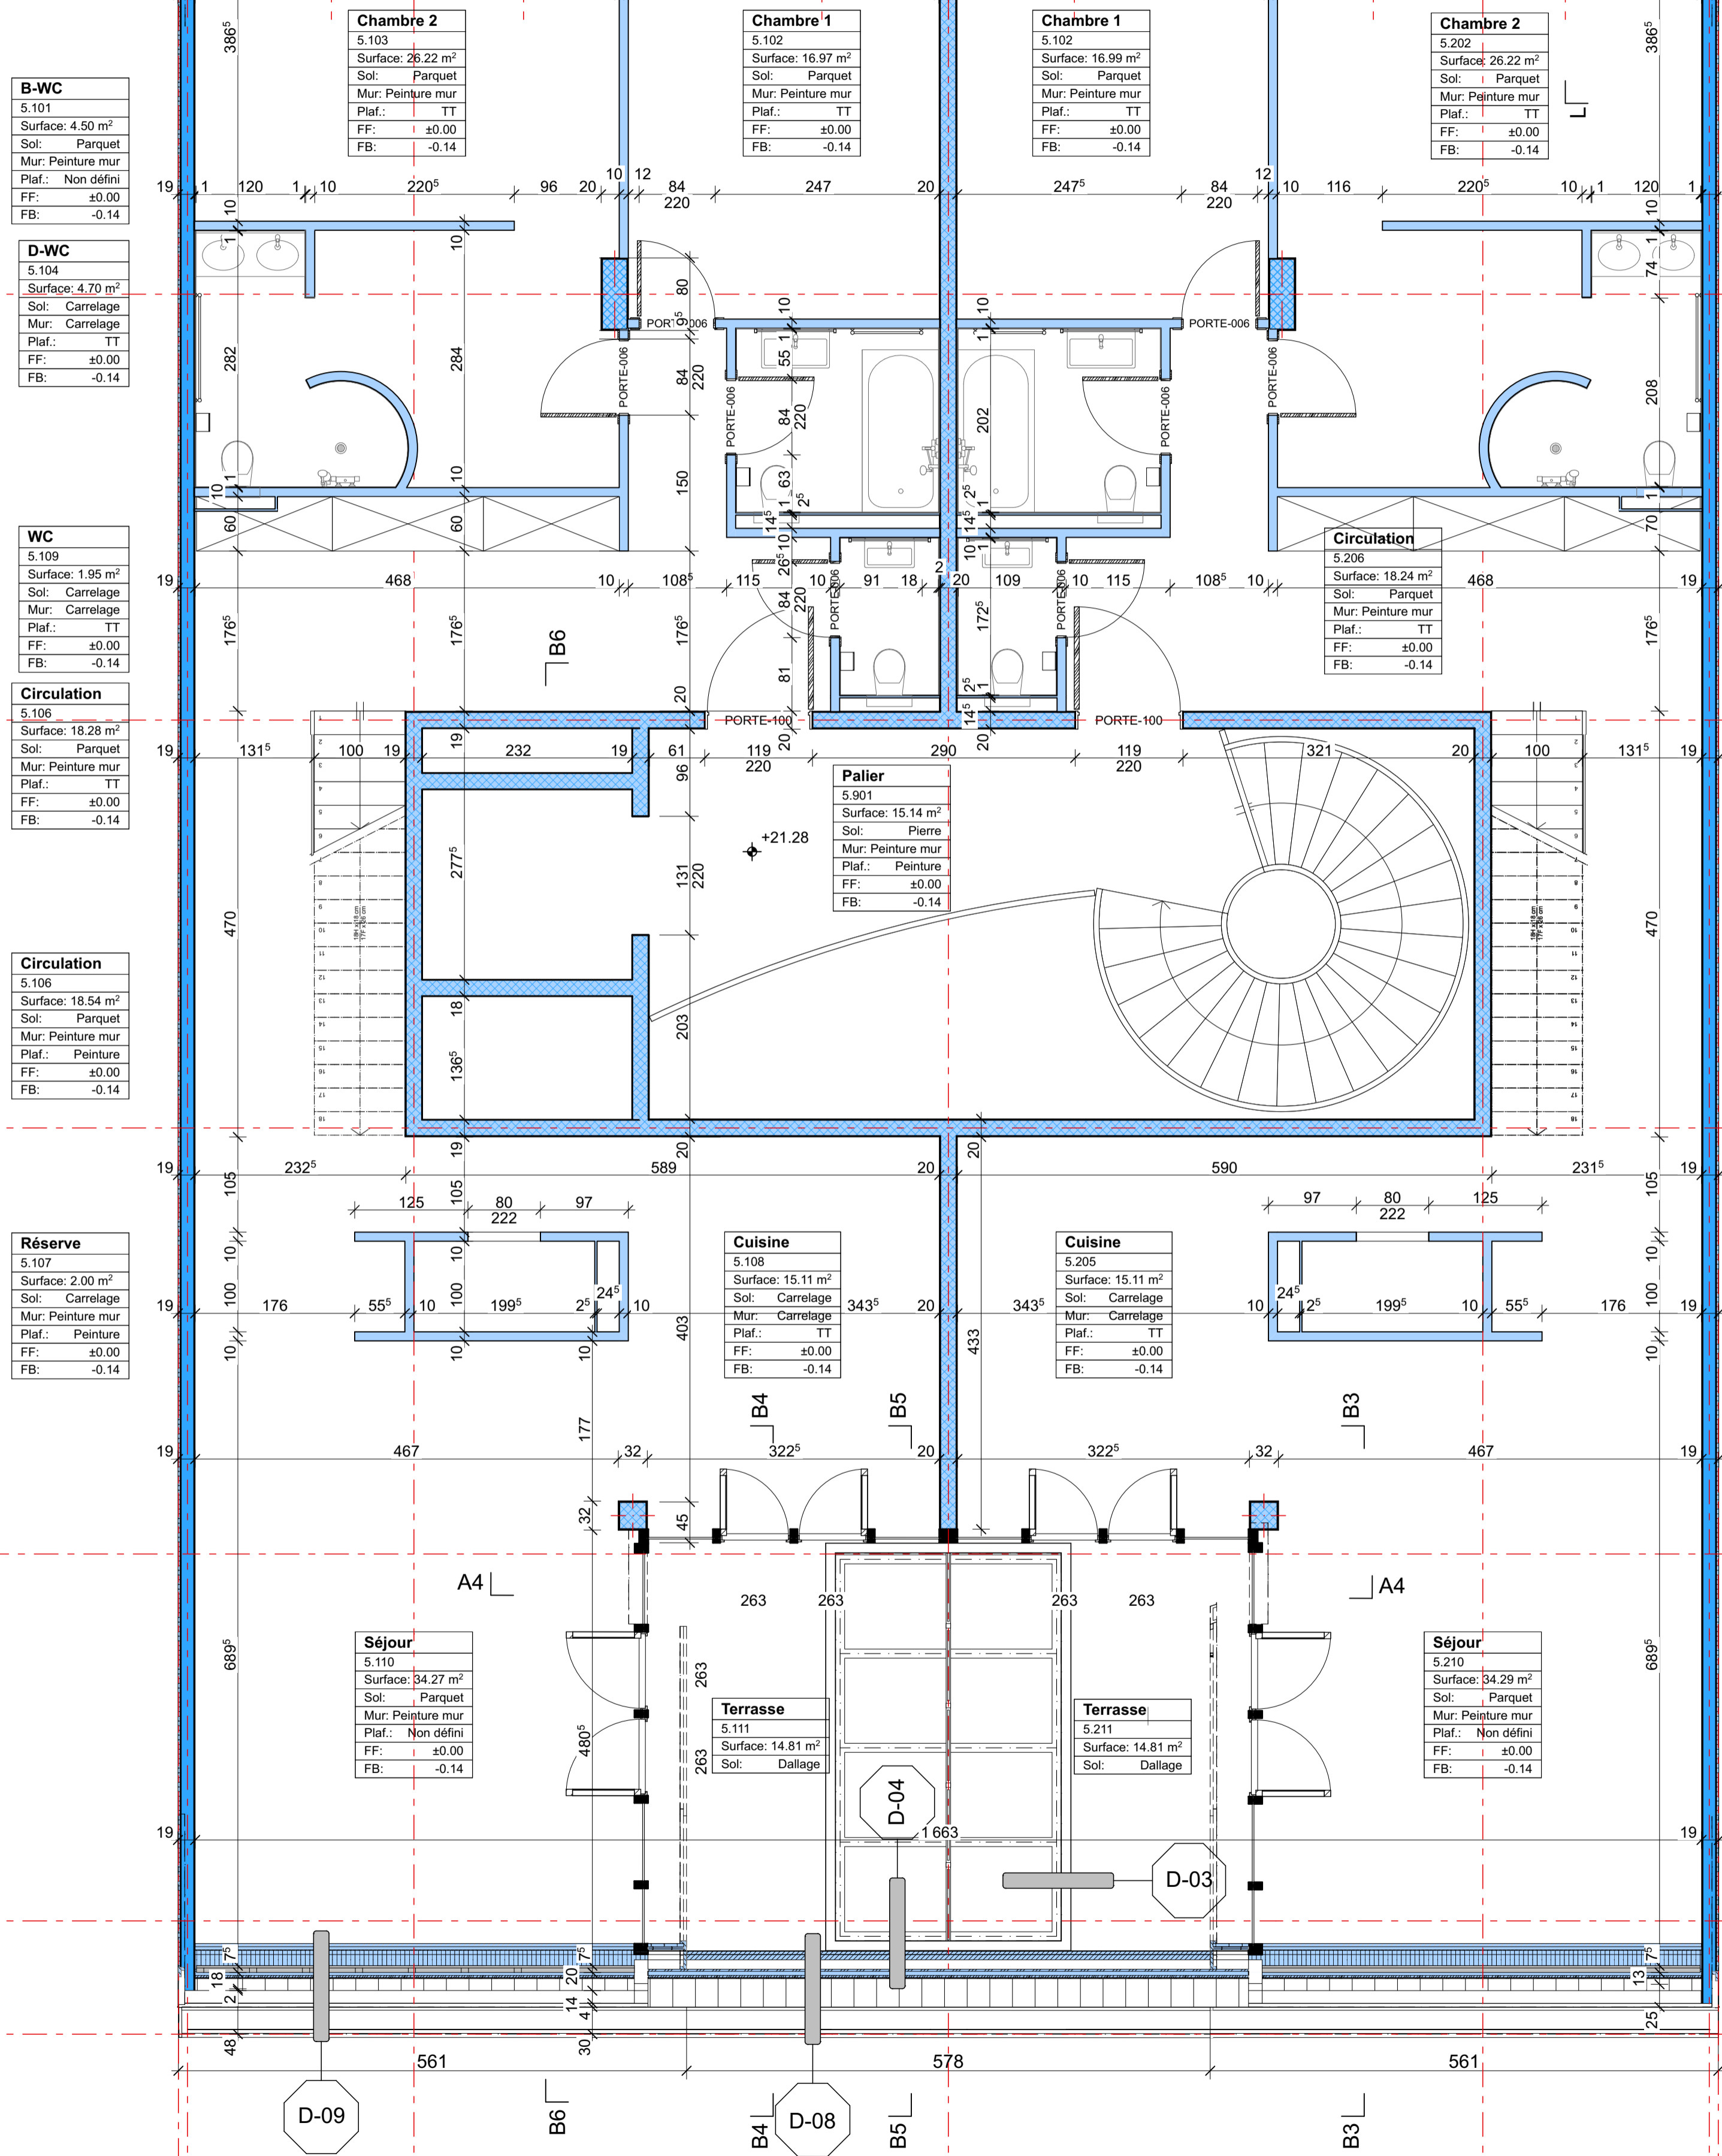

B-WC
5.101
Surface: 4.50 m ²
Sol: Parquet
Mur: Peinture mur
Plaf.: Non défini
FF: ±0.00
FB: -0.14

D-WC
5.104
Surface: 4.70 m ²
Sol: Carrelage
Mur: Carrelage
Plaf.: TT
FF: ±0.00
FB: -0.14

WC
5.109
Surface: 1.95 m ²
Sol: Carrelage
Mur: Carrelage
Plaf.: TT
FF: ±0.00
FB: -0.14

Circulation
5.106
Surface: 18.28 m ²
Sol: Parquet
Mur: Peinture mur
Plaf.: TT
FF: ±0.00
FB: -0.14

Circulation
5.106
Surface: 18.54 m ²
Sol: Parquet
Mur: Peinture mur
Plaf.: TT
FF: ±0.00
FB: -0.14

Réserve
5.107
Surface: 2.00 m ²
Sol: Carrelage
Mur: Peinture mur
Plaf.: Peinture
FF: ±0.00
FB: -0.14

Chambre 2
5.103
Surface: 26.22 m ²
Sol: Parquet
Mur: Peinture mur
Plaf.: TT
FF: ±0.00
FB: -0.14

Chambre 1
5.102
Surface: 16.97 m ²
Sol: Parquet
Mur: Peinture mur
Plaf.: TT
FF: ±0.00
FB: -0.14

Chambre 1
5.102
Surface: 16.99 m ²
Sol: Parquet
Mur: Peinture mur
Plaf.: TT
FF: ±0.00
FB: -0.14

Chambre 2
5.202
Surface: 26.22 m ²
Sol: Parquet
Mur: Peinture mur
Plaf.: TT
FF: ±0.00
FB: -0.14

B-WC
5.201
Surface: 4.50 m ²
Sol: Parquet
Mur: Peinture mur
Plaf.: Non défini
FF: ±0.00
FB: -0.14

D-WC
5.206
Surface: 4.71 m ²
Sol: Carrelage
Mur: Carrelage
Plaf.: TT
FF: ±0.00
FB: -0.14

WC
5.209
Surface: 1.95 m ²
Sol: Carrelage
Mur: Carrelage
Plaf.: TT
FF: ±0.00
FB: -0.14

Circulation
5.206
Surface: 18.54 m ²
Sol: Parquet
Mur: Peinture mur
Plaf.: TT
FF: ±0.00
FB: -0.14

Réserve
5.207
Surface: 2.00 m ²
Sol: Carrelage
Mur: Peinture mur
Plaf.: Peinture
FF: ±0.00
FB: -0.14

Cuisine
5.108
Surface: 15.11 m ²
Sol: Carrelage
Mur: Carrelage
Plaf.: TT
FF: ±0.00
FB: -0.14


Cuisine
5.205
Surface: 15.11 m ²
Sol: Carrelage
Mur: Carrelage
Plaf.: TT
FF: ±0.00
FB: -0.14

Séjour
5.110
Surface: 34.27 m ²
Sol: Parquet
Mur: Peinture mur
Plaf.: Non défini
FF: ±0.00
FB: -0.14

Terrasse
5.111
Surface: 14.81 m ²
Sol: Dallage

Terrasse
5.211
Surface: 14.81 m ²
Sol: Dallage

Séjour
5.210
Surface: 34.29 m ²
Sol: Parquet
Mur: Peinture mur
Plaf.: Non défini
FF: ±0.00
FB: -0.14

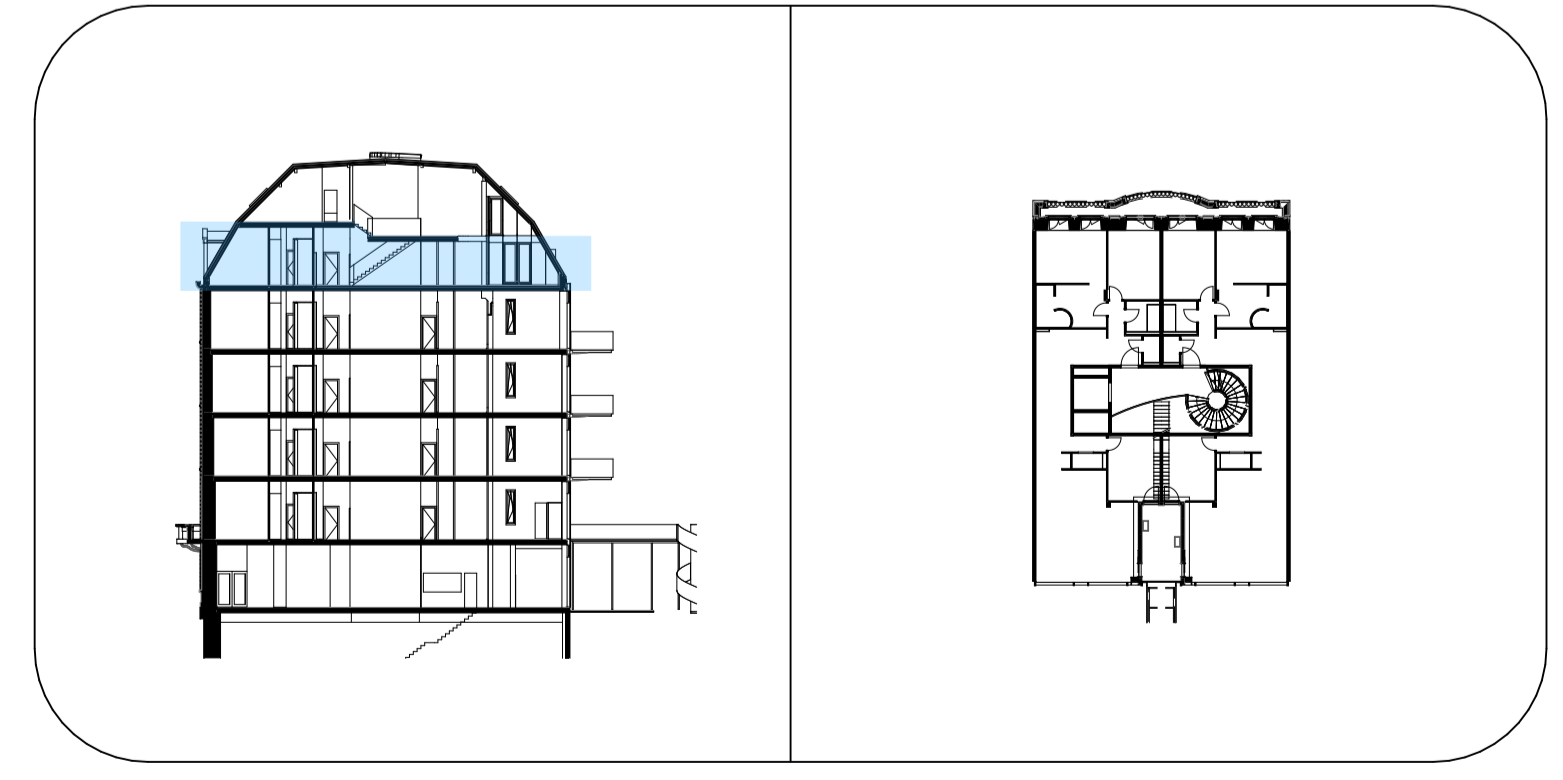

Projet personnel PKRR
Boulevard Haussmann 19, 75009 Paris
Abvent formation
Lausanne
COMBLES 1.1

1:50	Patrick
06.08.21	

